


PLANT SCHEDULE LP101



SYMBOL	BOTANICAL NAME	COMMON NAME	CONT	WUCOLS
<b>TREES NATIVE</b>				
	PLATANUS RACEMOSA 40-50'H X 30-45'W, NATIVE	CALIFORNIA SYCAMORE	24" BOX	MODERATE
	QUERCUS LOBATA 65'+ TALL, 40-65' WIDE, NATIVE	VALLEY OAK	15 GAL	LOW
<b>NON-NATIVE</b>				
	PISTACIA CHINENSIS 'KEITH DAVEY' 50'H X 35'W	CHINESE PISTACHE	15 GAL	LOW
	ULMUS PARVIFOLIA 'DRAKE' 40-55'H X W	DRAKE LACEBARK ELM	24" BOX	LOW
<b>NATIVE</b>				
	ACHILLEA MILLEFOLIUM 2-3' H X W, NATIVE, POLLINATOR	COMMON YARROW	1 GAL	LOW
	EPILOBIUM CANUM 1'H X 2-3'W, NATIVE, POLLINATOR	CALIFORNIA FUCHSIA	1 GAL	LOW
	RHAMNUS CALIFORNICA 'MOUND SAN BRUNO' 3-4'H X 8-12'W, NATIVE	MOUND SAN BRUNO COFFEEBERRY	1 GAL	LOW
	SALVIA CHAMAEDRYOIDES 2' TALL, 3' WIDE	GERMANDER SAGE	1 GAL	LOW
	SALVIA CLEVELANDII 3-5'H X 5-8'W, NATIVE, POLLINATOR	CLEVELAND SAGE	1 GAL	LOW
	VERBENA LILACINA 'DE LA MINA' 3' TALL AND WIDE, NATIVE	DE LA MINA LILAC VERBENA	1 GAL	LOW
<b>GROUND COVERS</b>				
	PT767 DOG PARK ECO-LAWN W/MICROCLOVER	TALL FESCUE/PER. RYEGRASS/MICROCLOVER	HYDROSEED	LOW
	ROSMARINUS OFFICINALIS 'PROSTRATUS'	DWARF ROSEMARY	FLAT	
<b>NATIVE</b>				
	ARCTOSTAPHYLOS X 'EMERALD CARPET' 1'H X 3-5'W	EMERALD CARPET MANZANITA	4"POT	LOW
	BACCHARIS PILULARIS 'PIGEON POINT' 1-2'H X 8-10'W, NATIVE	PIGEON POINT COYOTE BRUSH	4"POT	LOW
	EPILOBIUM CANUM LATIFOLIUM 'EVERETT'S CHOICE'	EVERETT'S CALIFORNIA FUCHSIA	FLAT	
	MULCH			

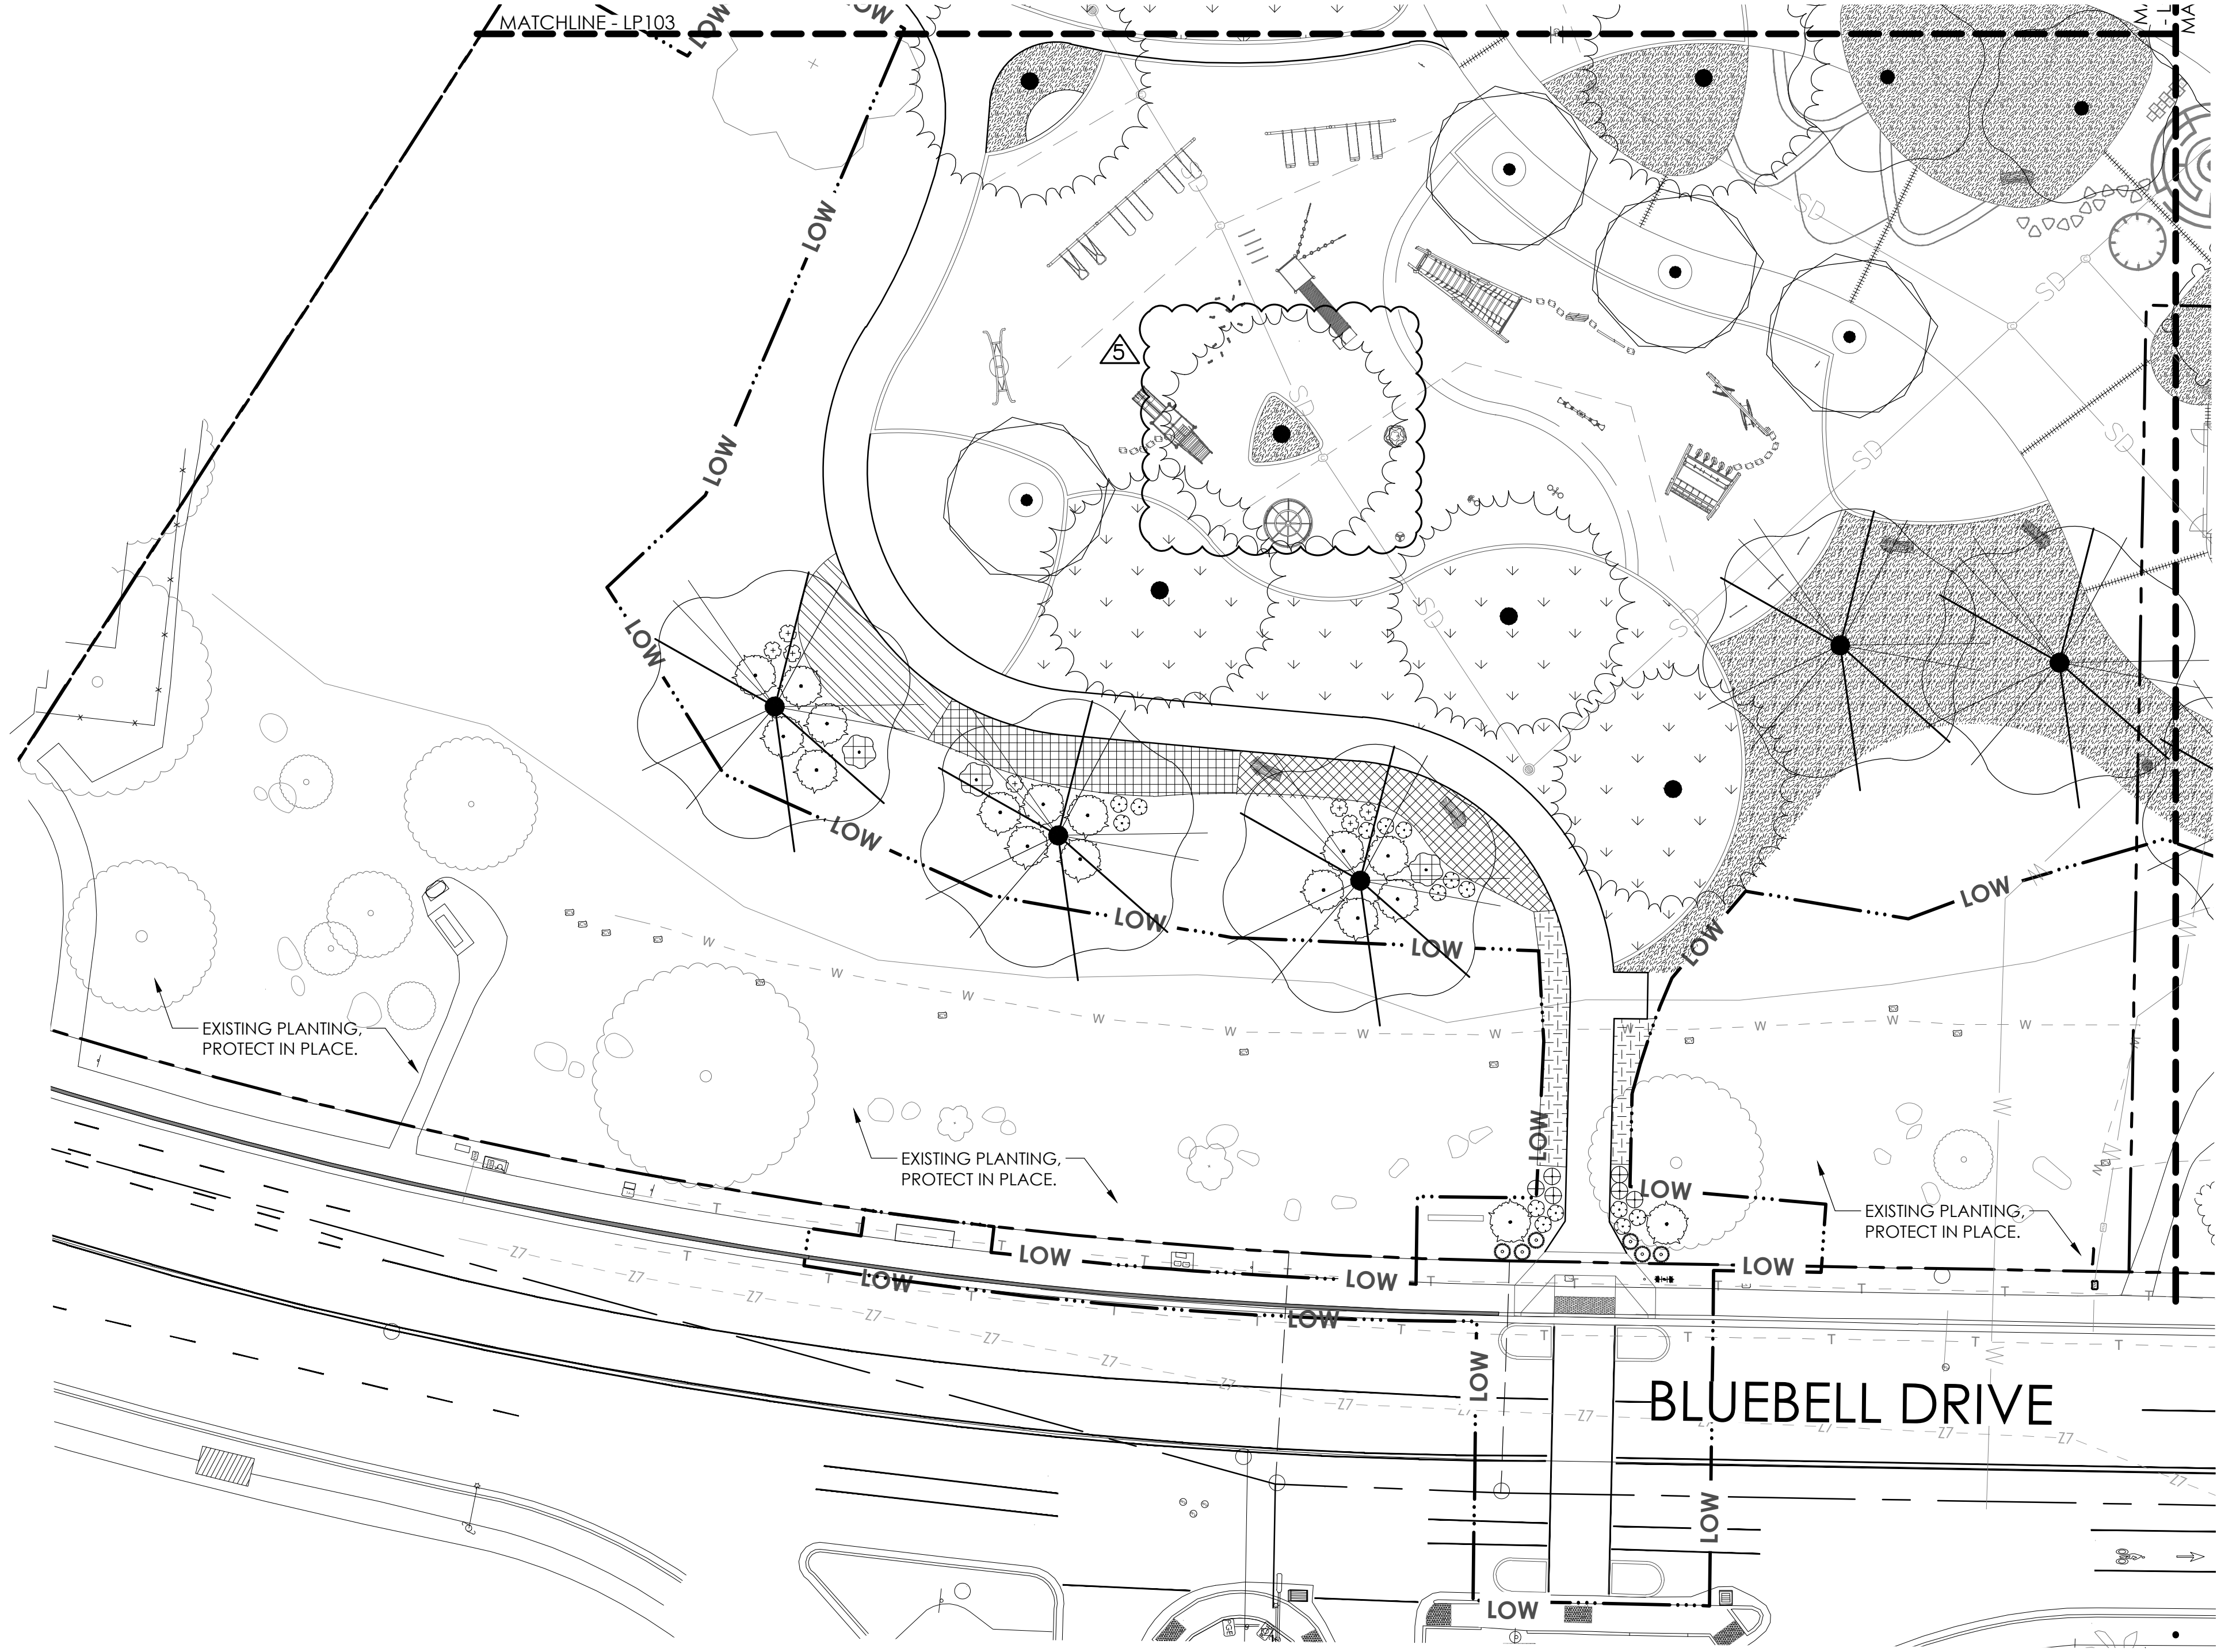

GENERAL NOTES

- FOR PLANTING NOTES AND MASTER SCHEDULE REFER TO SHEET LP001.
- ADDITIONAL NATIVE PLANTS MARKED WITH \*\*\*.

KEY MAP

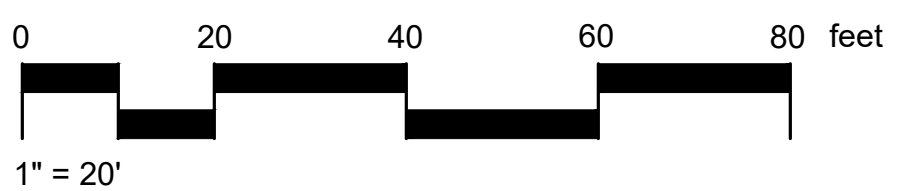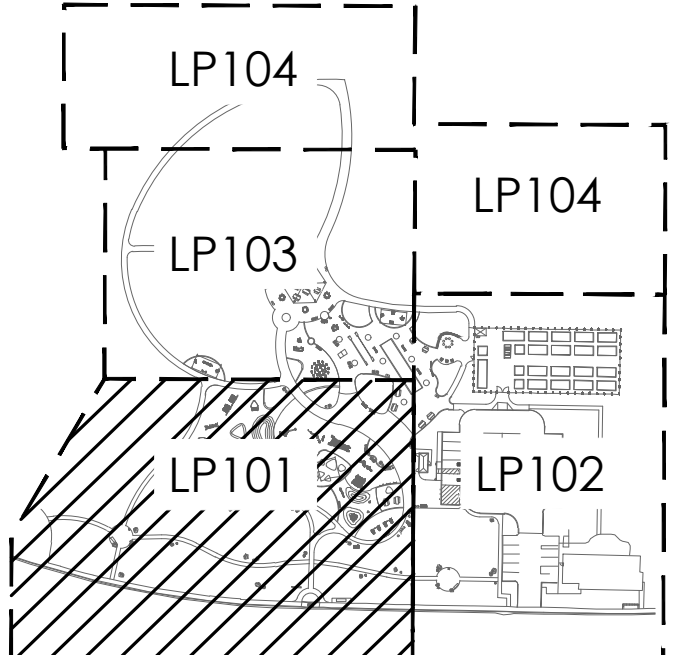


Inch 1 0

rrm design group

rrmdesign.com | (510) 751-4910

RRM DESIGN GROUP, COPYRIGHT 2024. RRM IS A CALIFORNIA CORPORATION

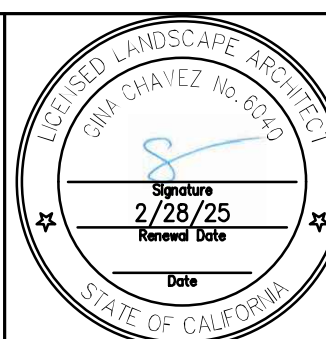

APPROVED BY	DATE			
DESIGNED BY: GC/YI	6/06/25			ADDENDUM #5
DRAWN BY: YI/EH/JC	5/29/25			ADDENDUM #3
CHECKED BY: MP		NO.	DATE	BY
				REVISIONS

CITY OF LIVERMORE CALIFORNIA

COMMUNITY DEVELOPMENT DEPARTMENT - ENGINEERING DIVISION

City Project No. 2023-19

SPRINGTOWN OPEN SPACE IMPROVEMENTS

SPRINGTOWN COMMUNITY PARK

PLANTING PLAN - PHASE 1 PARK

LP101

Sheet 61

Of 84

Scale: PER PLANS